


PRODUCED BY AN AUTODESK EDUCATIONAL PRODUCT  
**TOPOGRAPHY SURVEY LAY OUT PLAN**  
 ARAZI NO-...  
**JAGANPUR DOABA(VILLAGE IN GAUTAM BUDDHA NAGAR)**

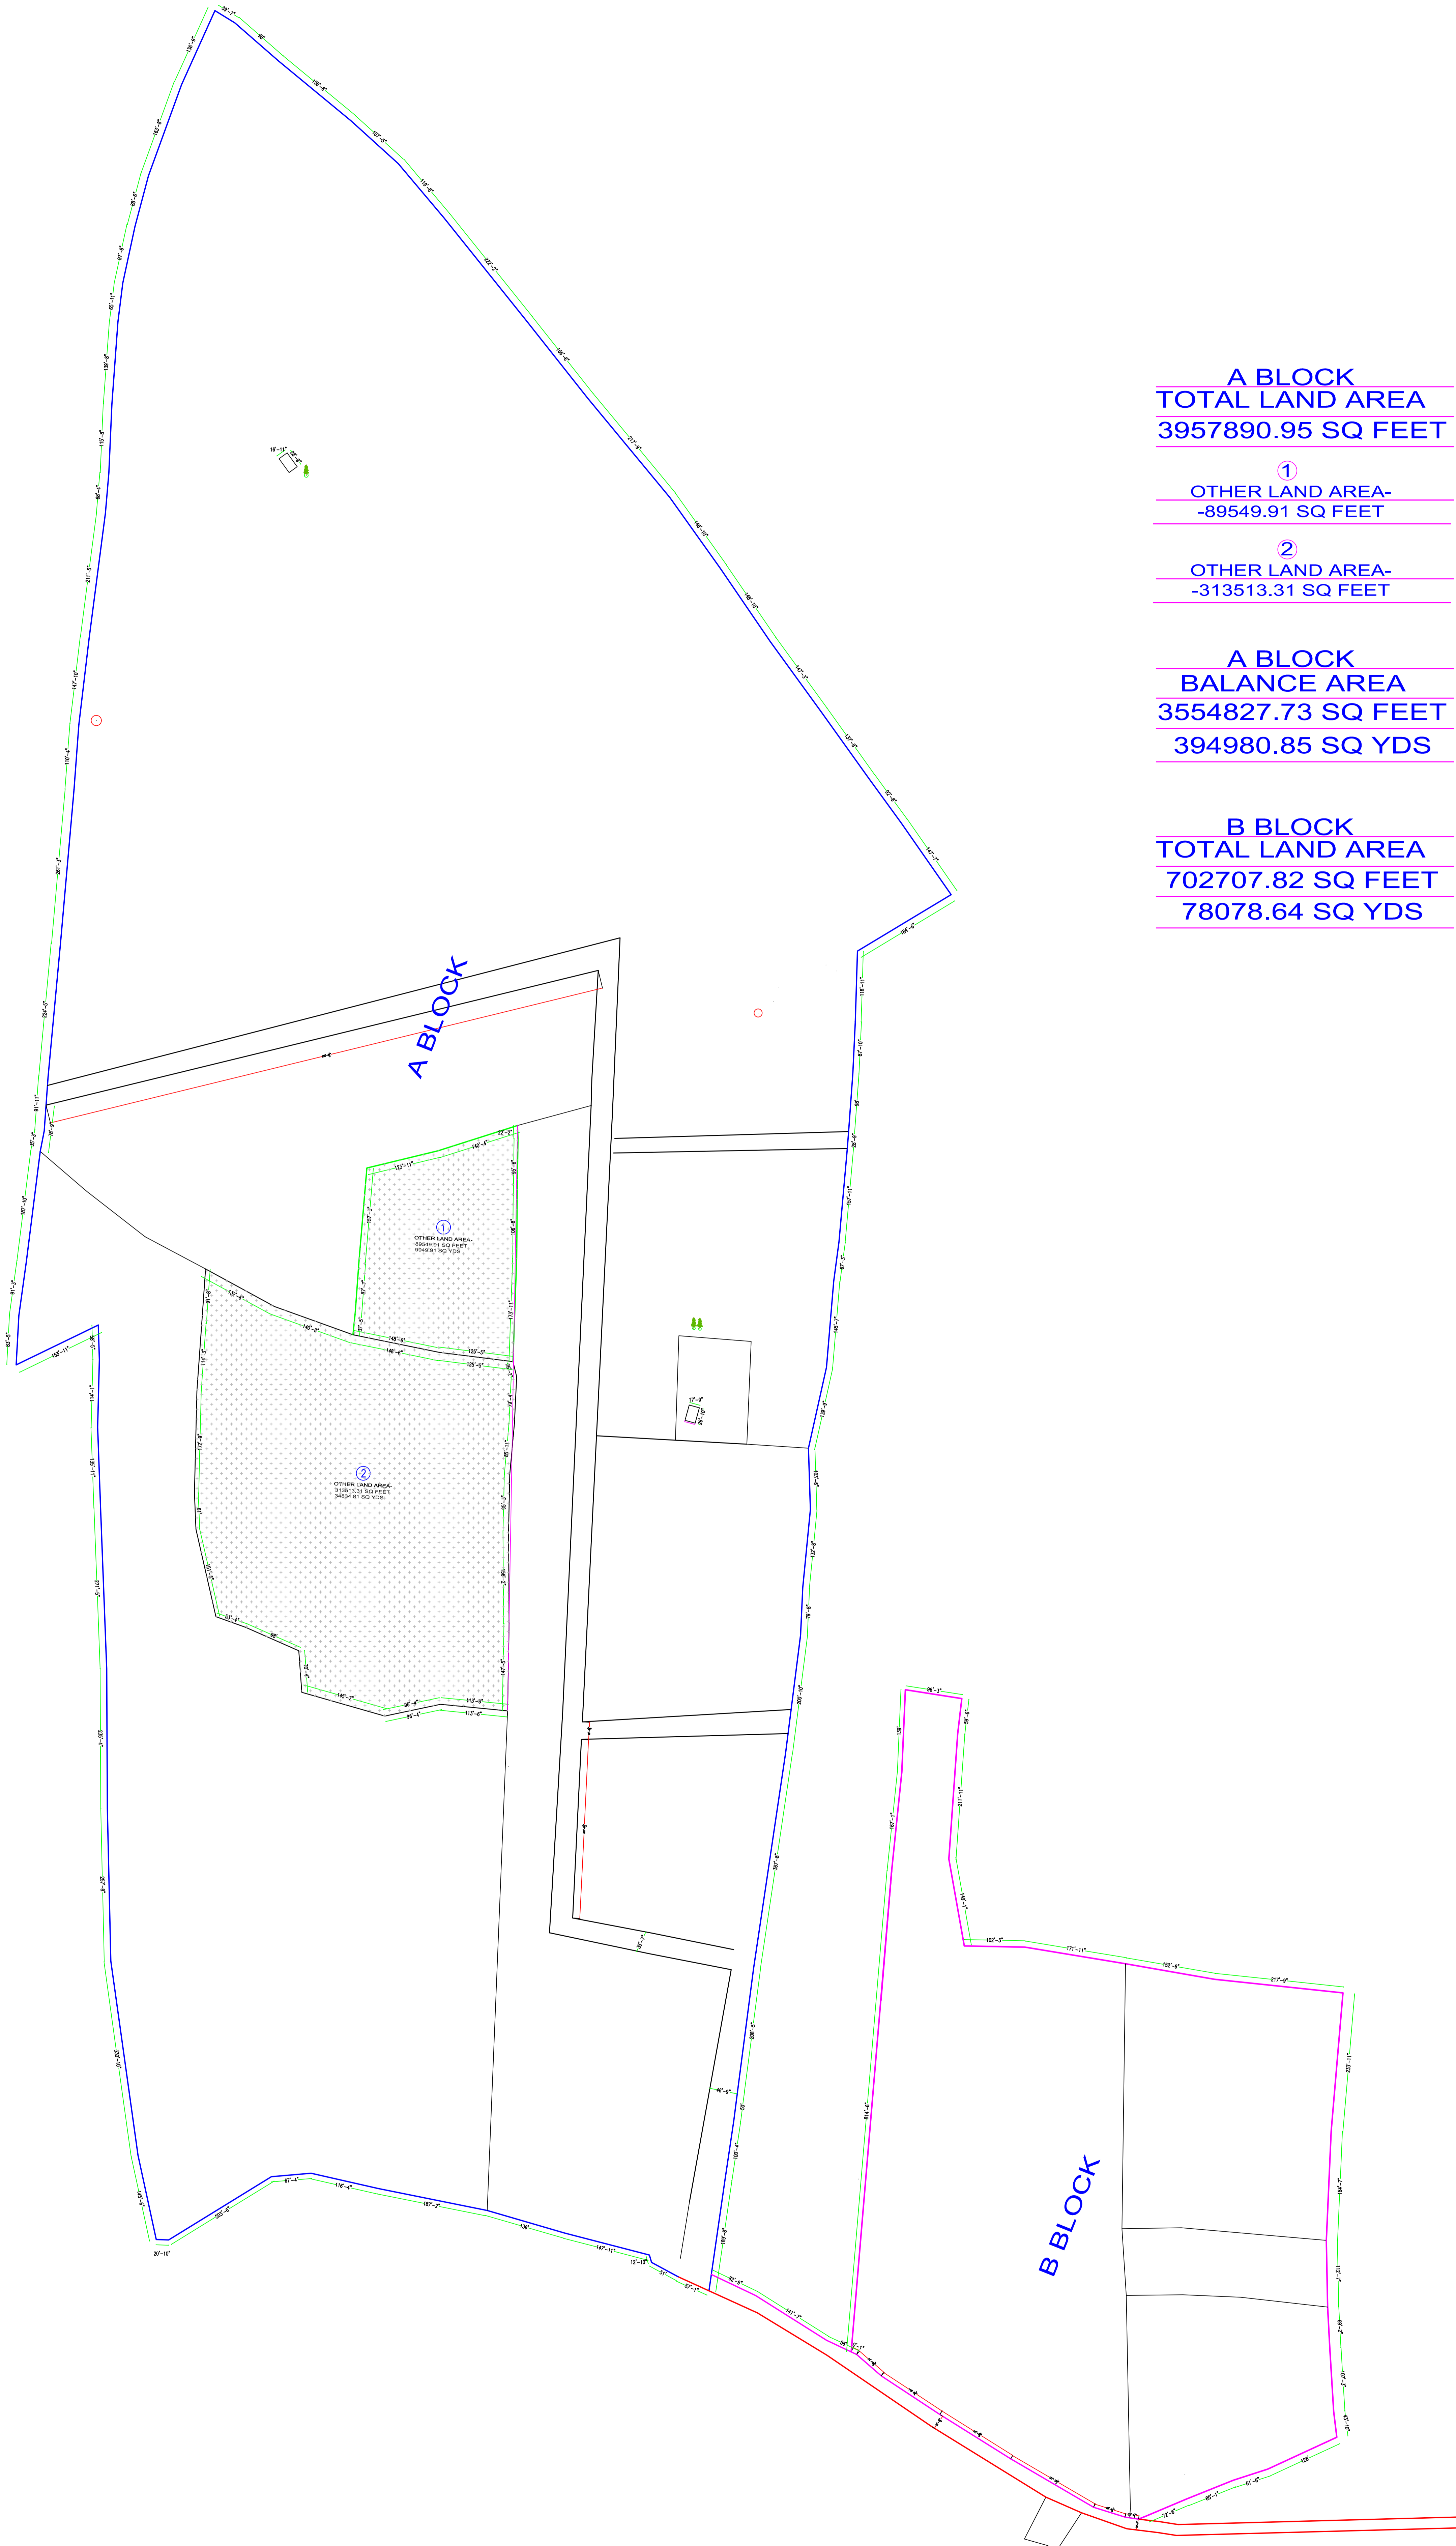

**A BLOCK**  
**TOTAL LAND AREA**  
**3957890.95 SQ FEET**

①  
 OTHER LAND AREA-  
 -89549.91 SQ FEET

②  
 OTHER LAND AREA-  
 -313513.31 SQ FEET

**A BLOCK**  
**BALANCE AREA**  
**3554827.73 SQ FEET**  
**394980.85 SQ YDS**

**B BLOCK**  
**TOTAL LAND AREA**  
**702707.82 SQ FEET**  
**78078.64 SQ YDS**

DRAWING TITLE  PLOT LAY OUT GAUTAM BUDDAH NAGAR	DIRECTION  N W E S	DRAWN DATE 03/09/2024	DEALT BY Er Rajendrapal	GRAPHICAL SURVEY ASSOCIATES CIVIL ENGG & SURVEYOR PLOT NO-556, NEW BASTI, SHIV NAGAR, MASWANPUR, KANPUR. MO-9839377203
		MODIFIED DATE 03/09/2024	CHECKED BY	